


Company:
Project:
Dwg No.:

Revision
Date:
Quote No.:

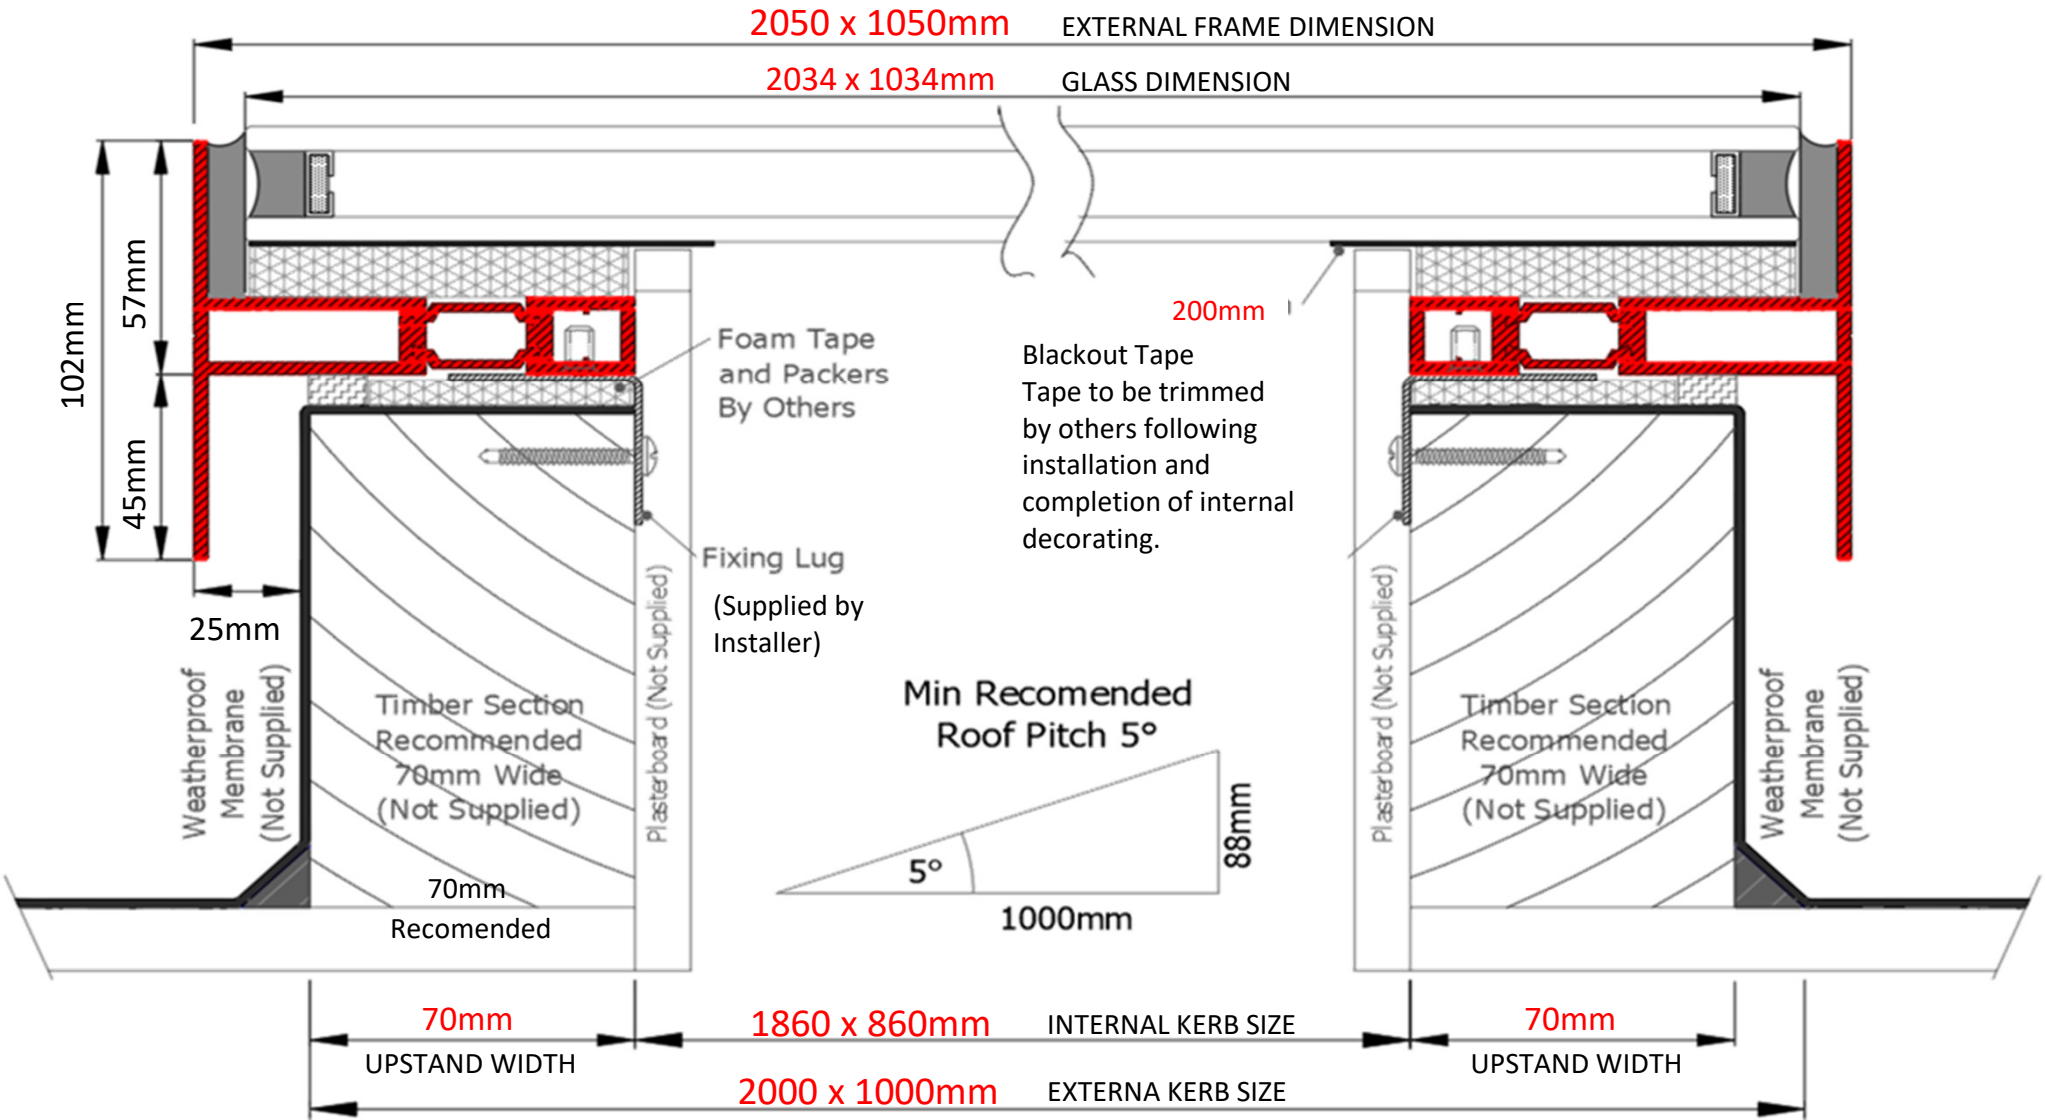

NAME: _____

SIGN: _____

DATE: _____